


Garten zur WE 2


Garten zur WE 3

7 Stg. 18.57/28.00

Vol. EH
Typ A
V=2209,17m³

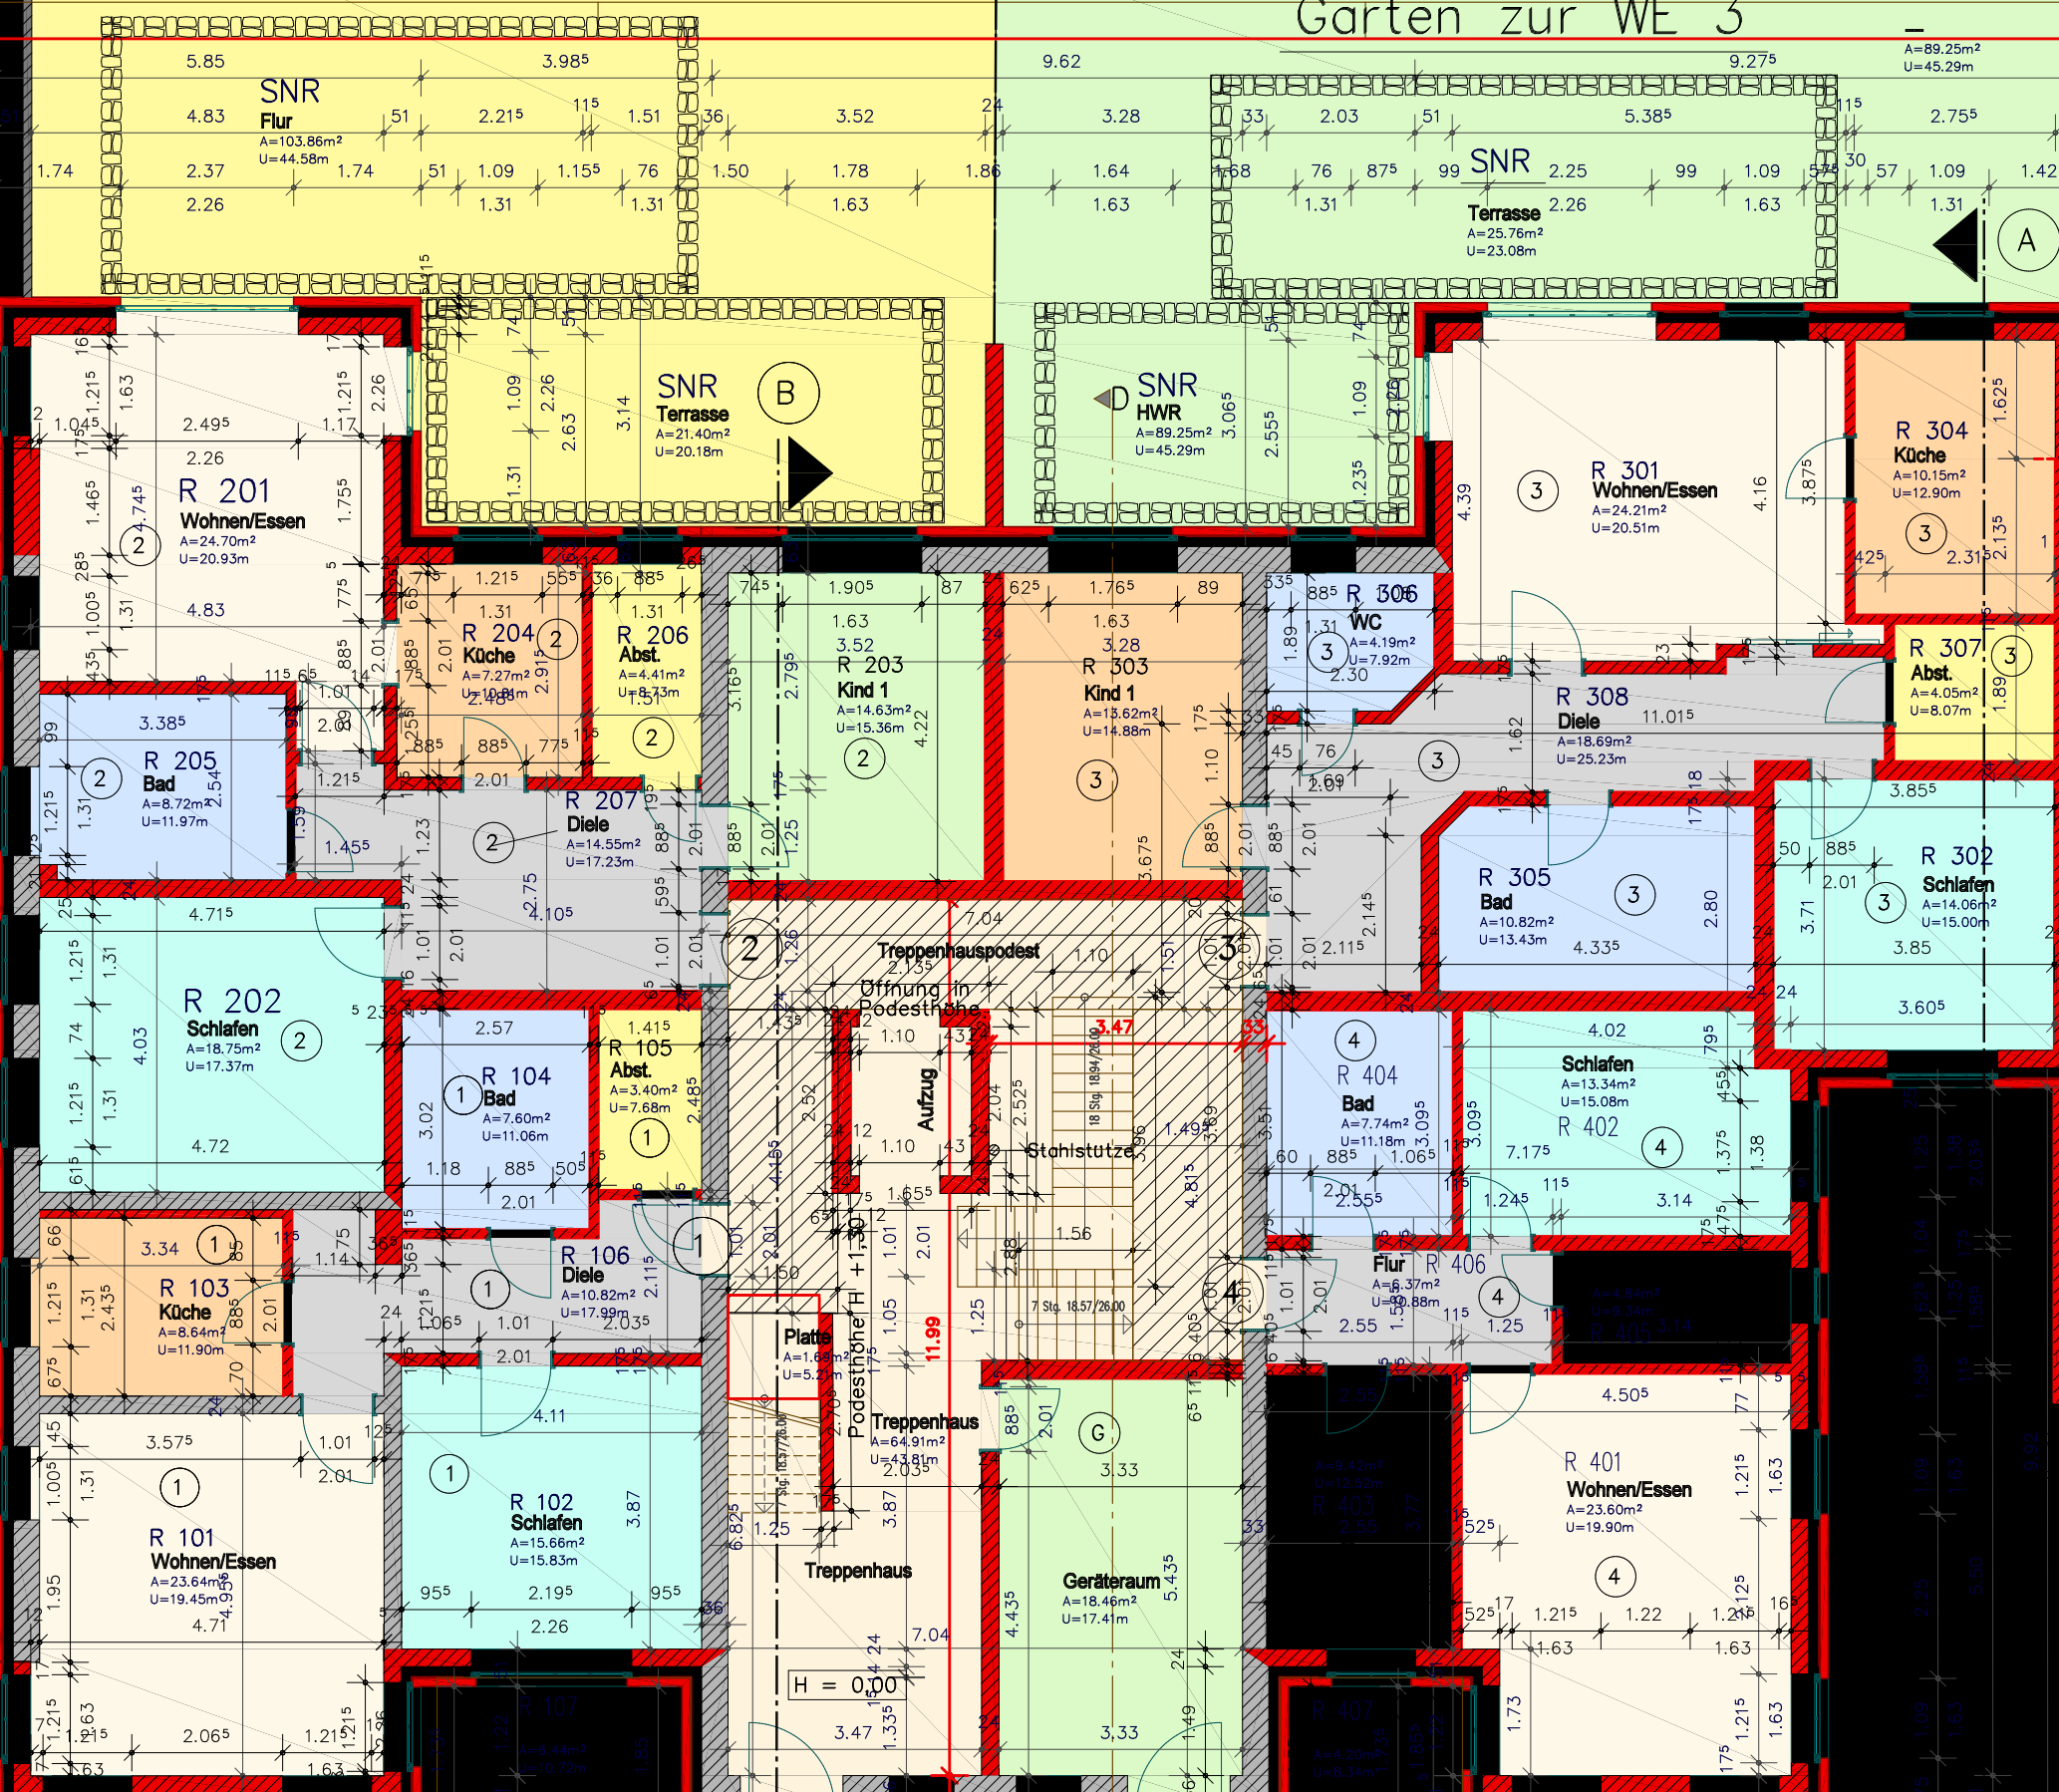

Schallschutz-Trennwand 4 cm

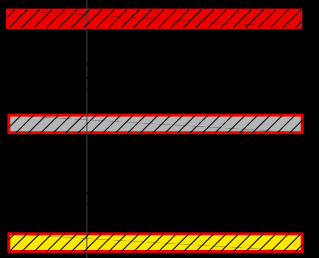

"Aite-Molkerei-Ditzum"
26844 Jemgum - Ditzum, Molkereistr. 13

1 : 125
10.04.2026

Dat: Molkerei - EG - Umbau